




HEADWALL OPTION 2 HW-2
STEEL SUBSTRATE

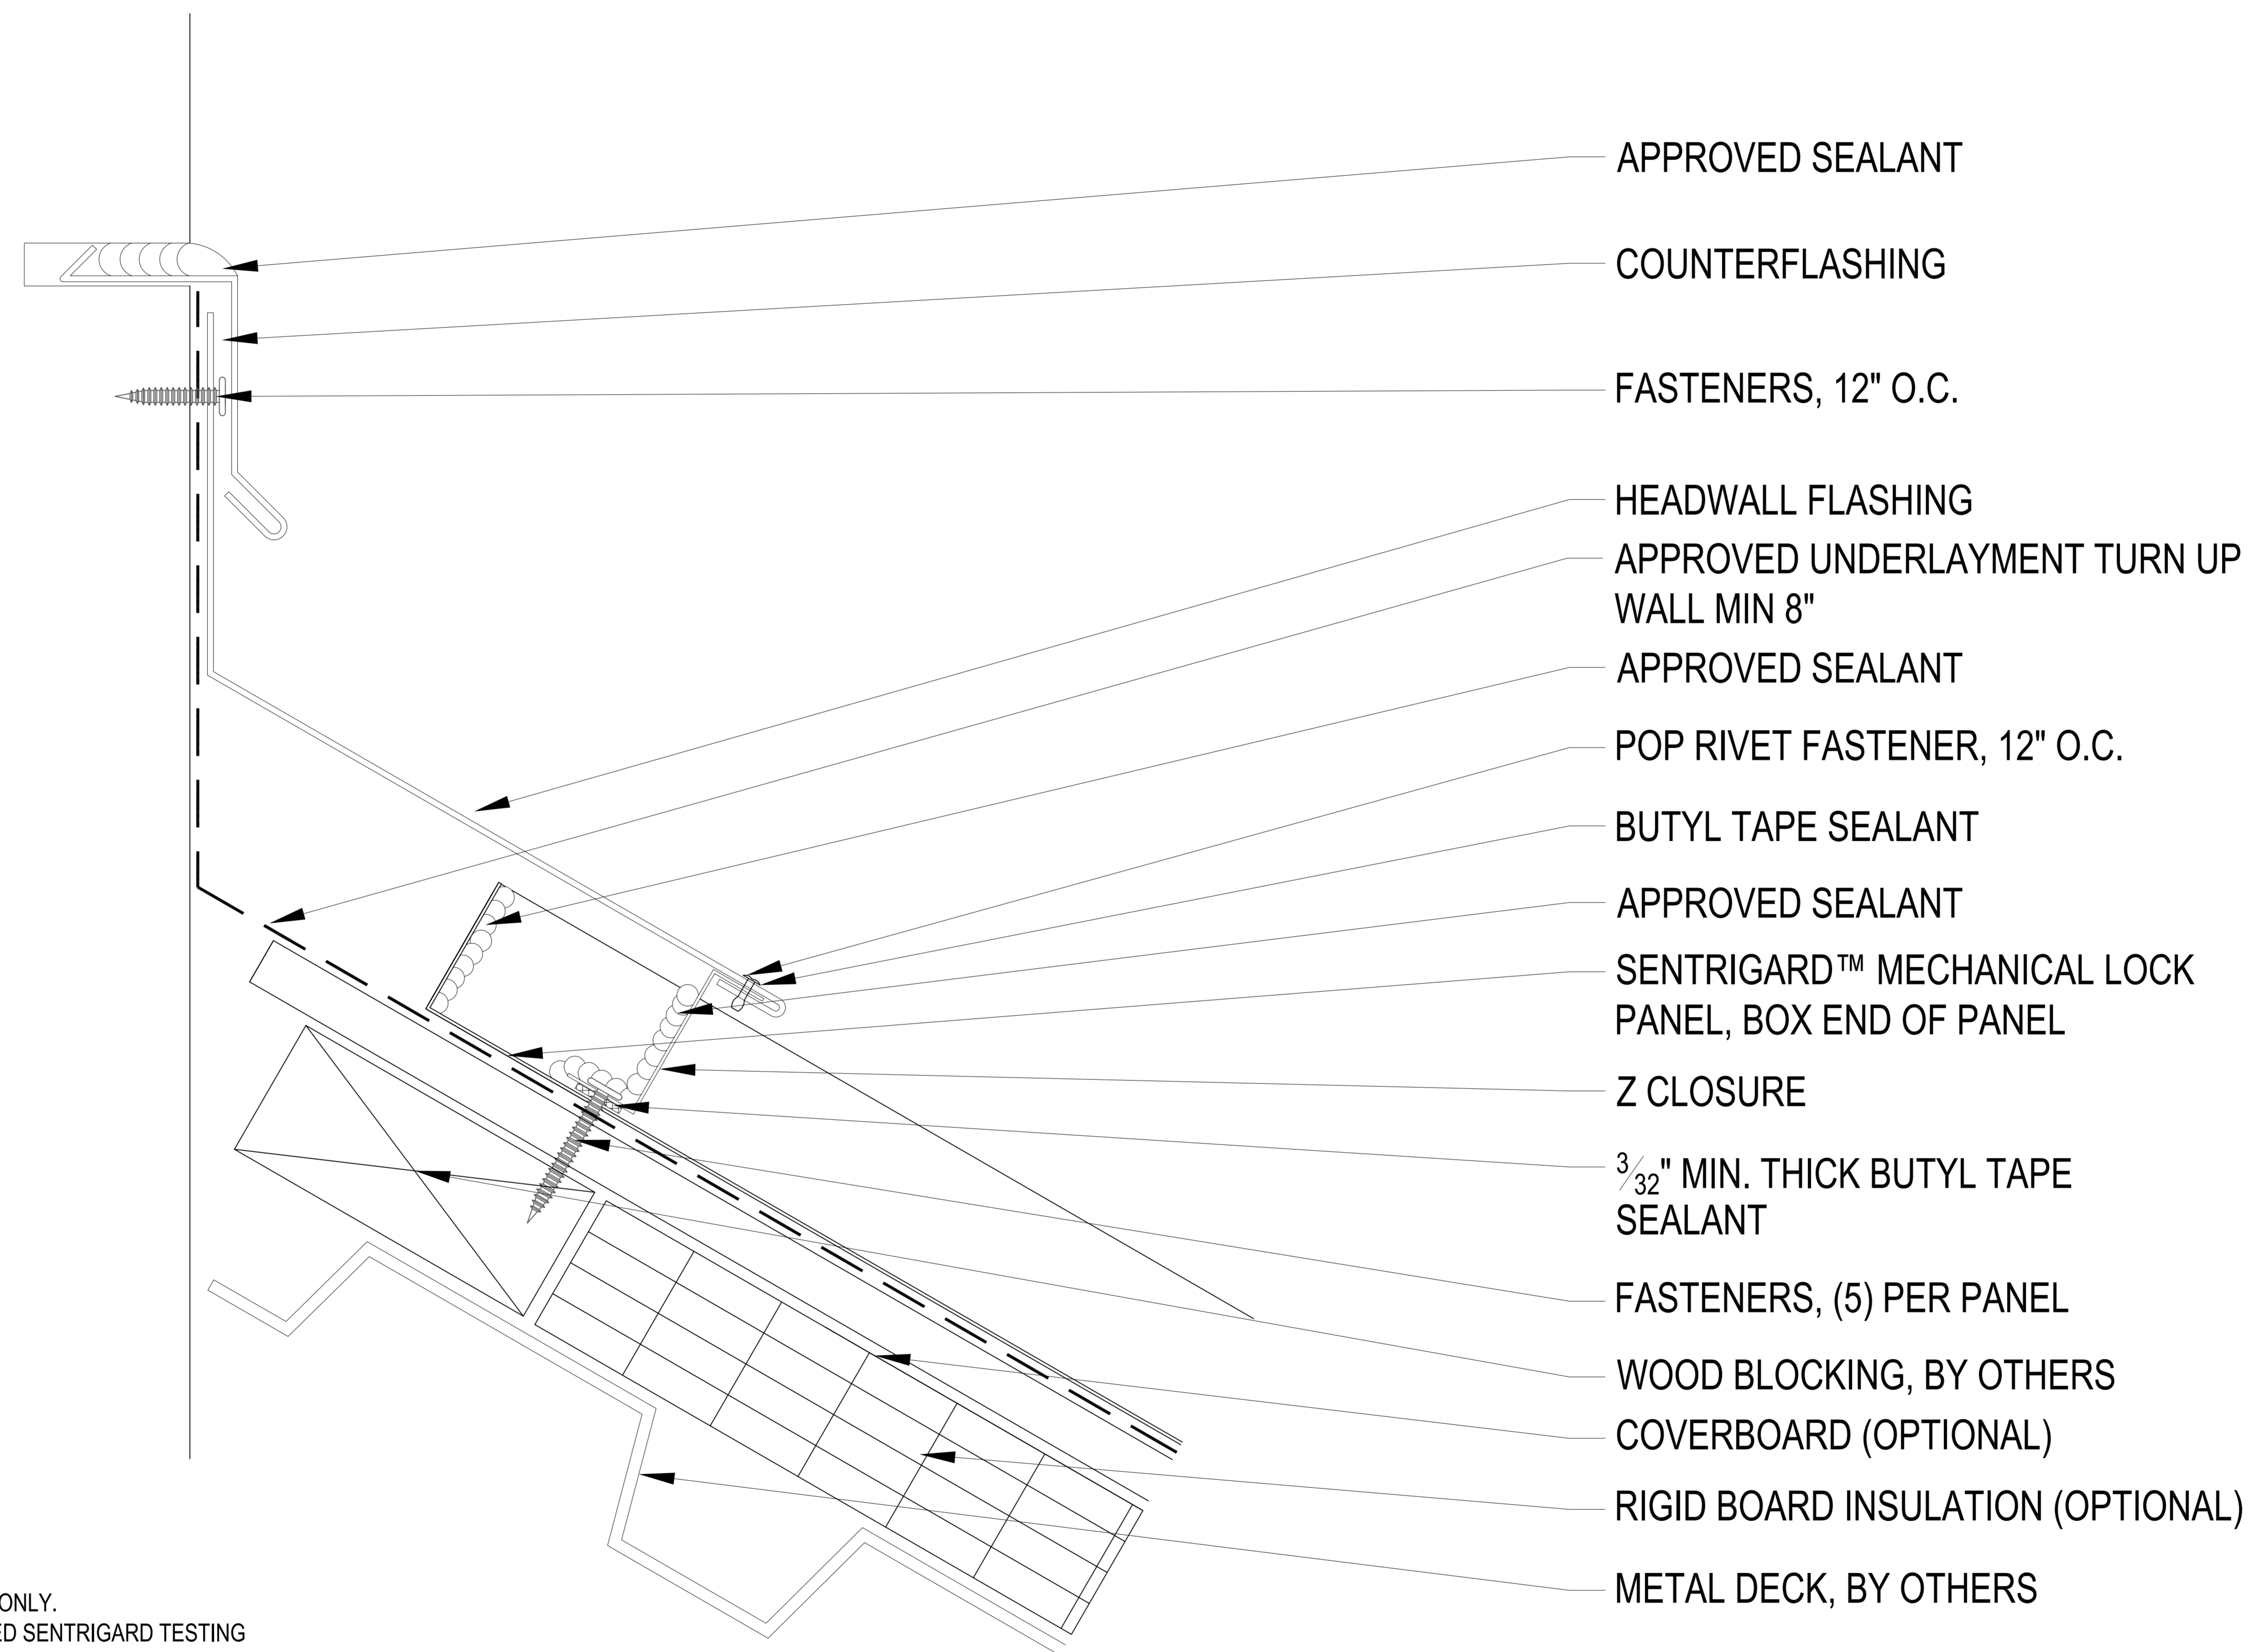

- APPROVED SEALANT
- COUNTERFLASHING
- FASTENERS, 12" O.C.
- HEADWALL FLASHING
- APPROVED UNDERLAYMENT TURN UP WALL MIN 8"
- APPROVED SEALANT
- POP RIVET FASTENER, 12" O.C.
- BUTYL TAPE SEALANT
- APPROVED SEALANT
- SENTRIGARD™ MECHANICAL LOCK PANEL, BOX END OF PANEL
- Z CLOSURE
- $\frac{3}{32}$ " MIN. THICK BUTYL TAPE SEALANT
- FASTENERS, (5) PER PANEL
- WOOD BLOCKING, BY OTHERS
- COVERBOARD (OPTIONAL)
- RIGID BOARD INSULATION (OPTIONAL)
- METAL DECK, BY OTHERS

***DETAILS SHOWN FOR ILLUSTRATION PURPOSES ONLY.
-FASTENERS MUST PENETRATE DECK PER POSTED SENTRYGARD TESTING
-FASTENER SPACING MUST BE BASED ON PROJECT SPECIFIC LOADS

Rev. 1, Sept. 2024

MECHANICAL LOCK
ARCHITECTURAL STANDING SEAM ROOFING SYSTEM

From project control, panel design, and material options to rigorous testing, on-site fabrication, and technical design support, Sentrigard™ Metal Systems bring everything together. Sentrigard™ is a known and respected market leader in metal roofing systems with over 30 years of supplying thousands of jobs with metal, roll forming equipment, and Technical Services.

RTS@SENTRIGARD.COM
1000 DILLARD DR.
FOREST, VA 24551
P:877.495.7663
I:SENTRIGARD.COM