



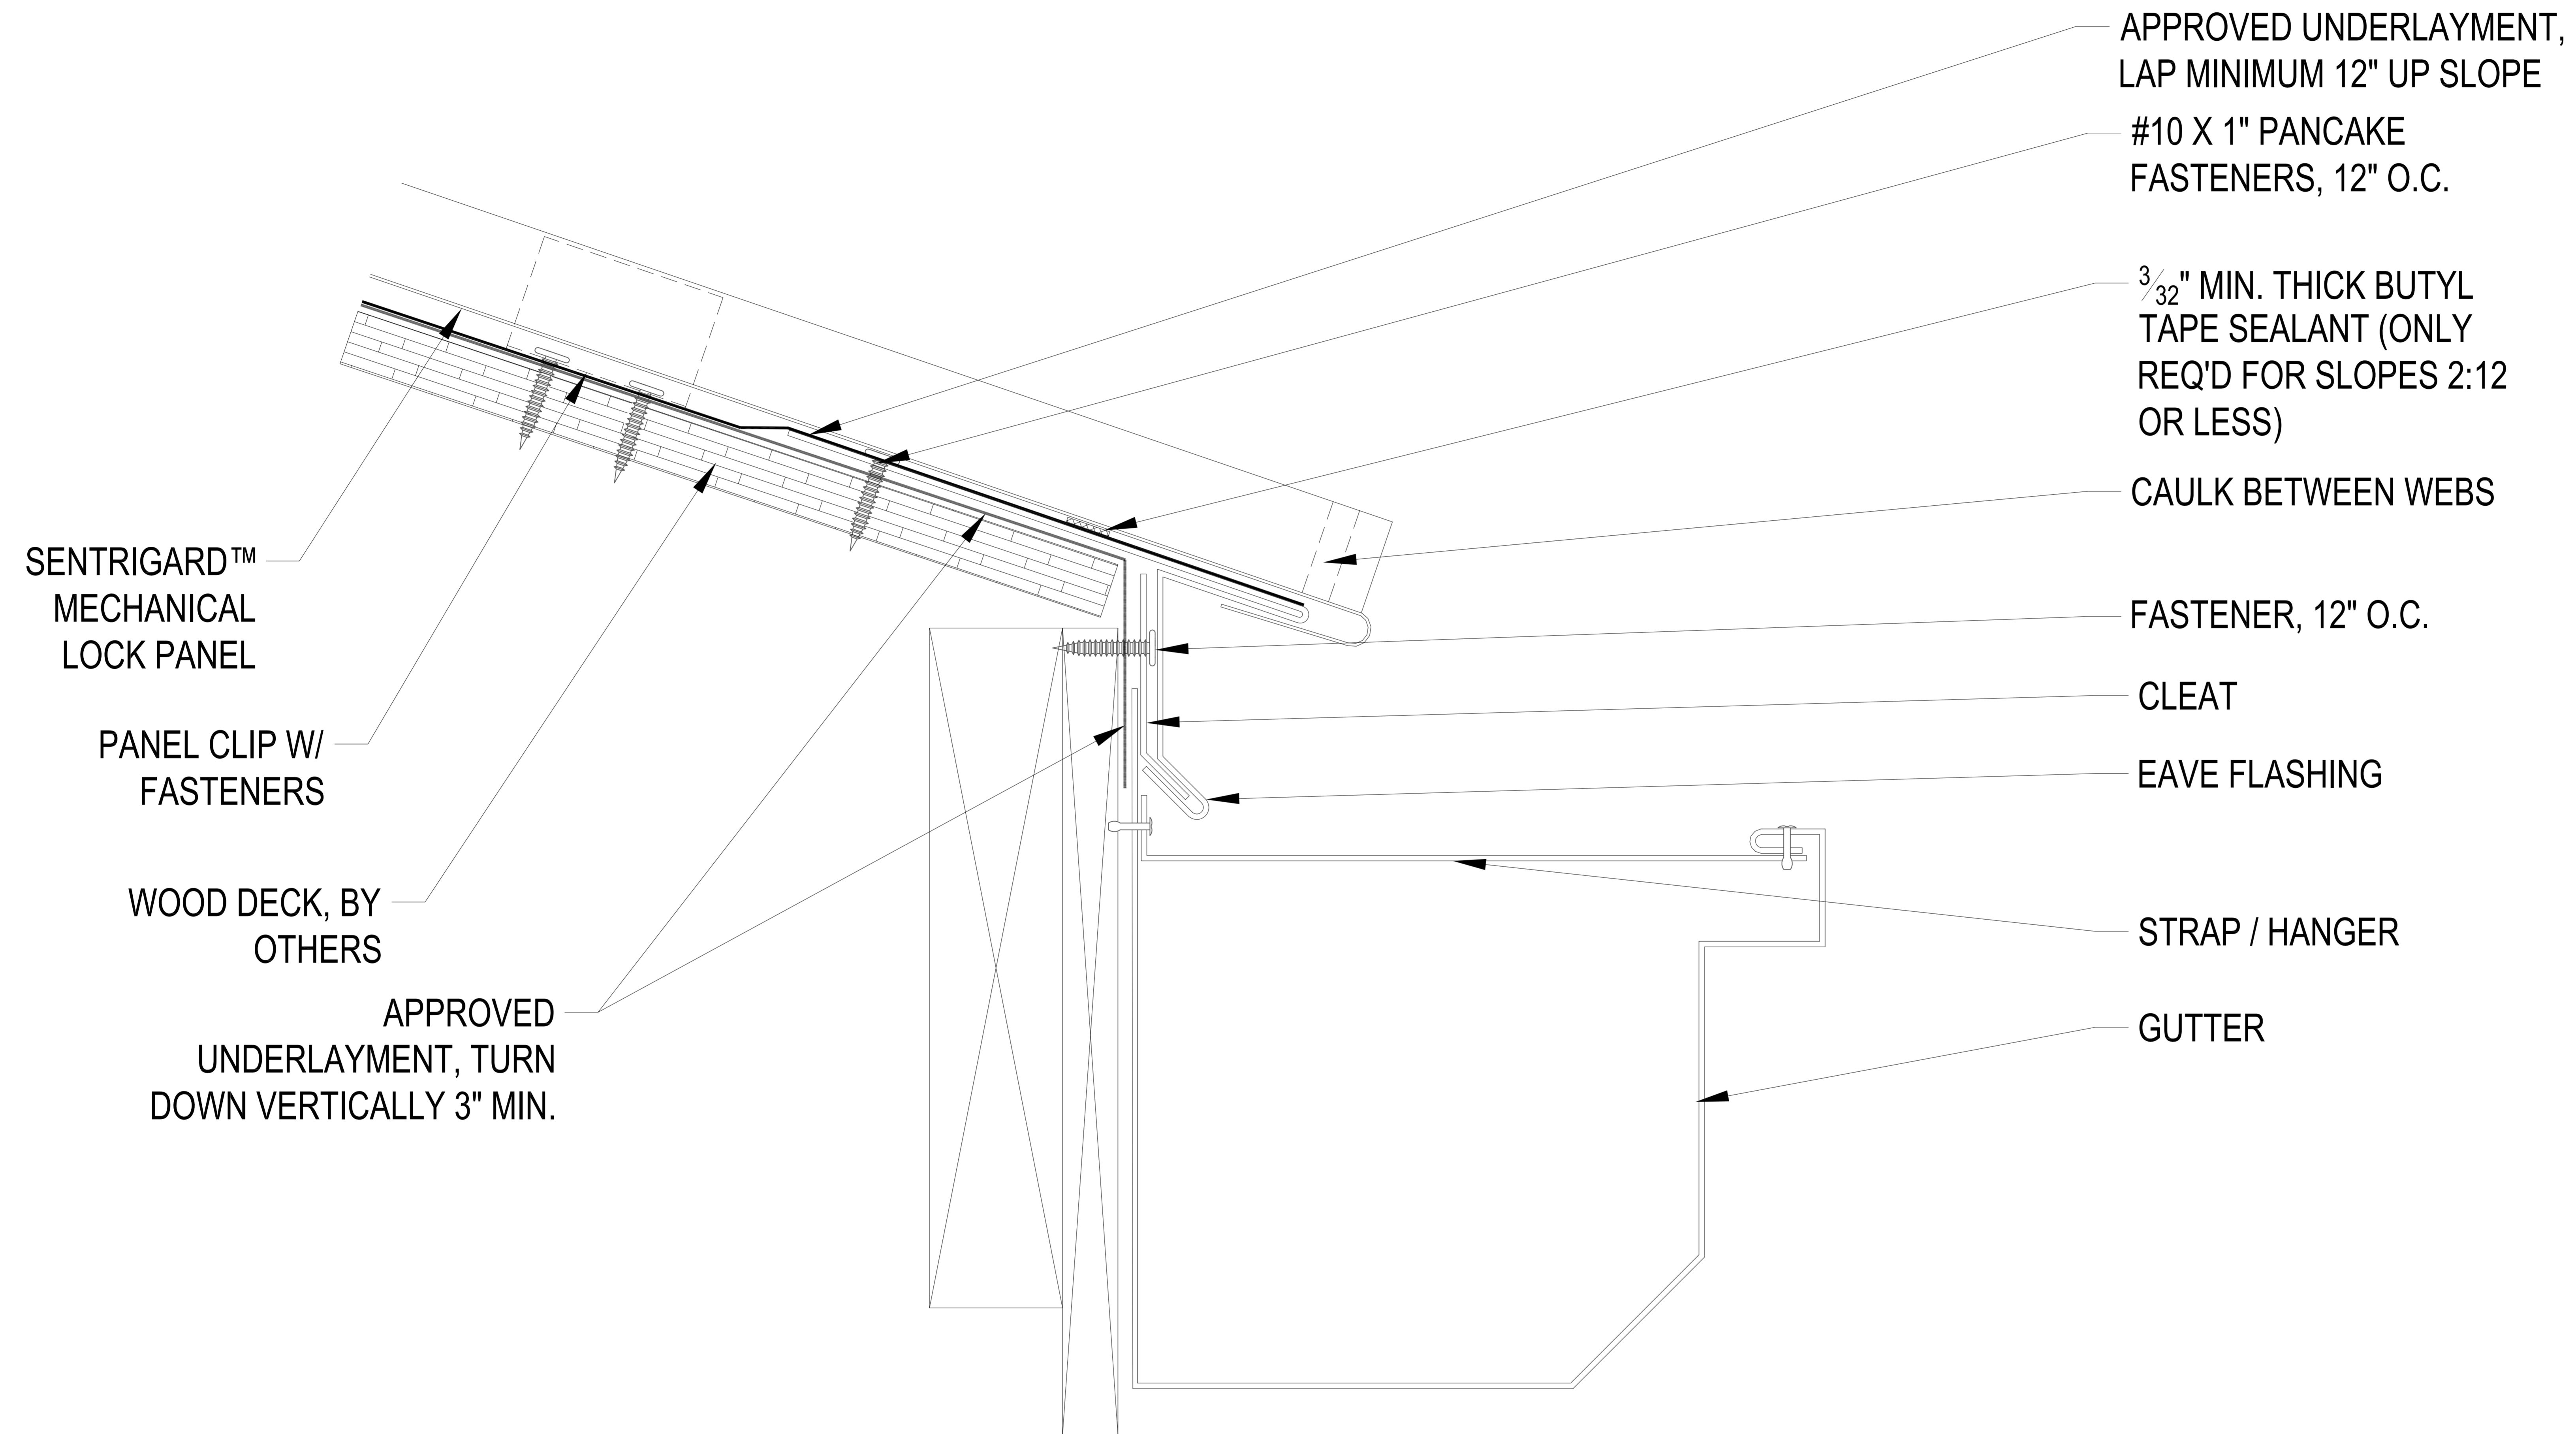

**EAVE GUTTER HVHZ DETAIL EGHZ-1**  
**WOOD SUBSTRATE**

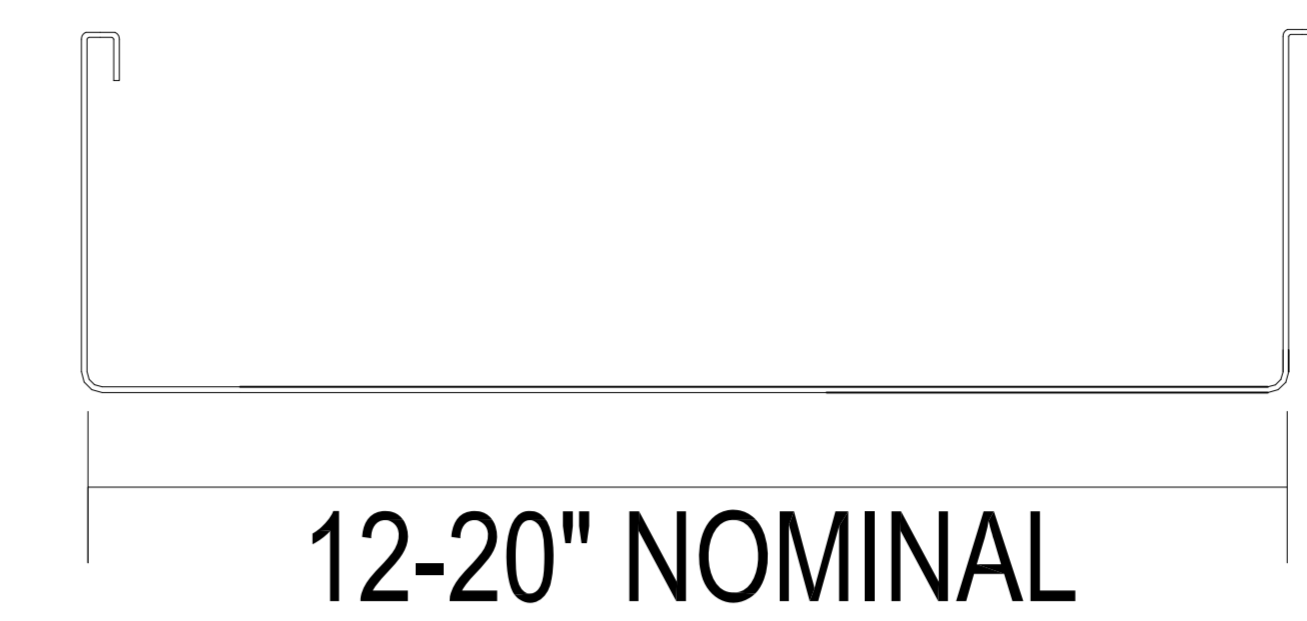

\*\*\*DETAILS SHOWN FOR ILLUSTRATION PURPOSES ONLY.  
 -FASTENERS MUST PENETRATE DECK PER POSTED SENTRIGARD TESTING  
 -FASTENER SPACING MUST BE BASED ON PROJECT SPECIFIC LOADS

Rev. 1, Sept. 2024

**MECHANICAL LOCK**  
 ARCHITECTURAL STANDING SEAM ROOFING SYSTEM

From project control, panel design, and material options to rigorous testing, on-site fabrication, and technical design support, Sentrigard™ Metal Systems bring everything together. Sentrigard™ is a known and respected market leader in metal roofing systems with over 30 years of supplying thousands of jobs with metal, roll forming equipment, and Technical Services.

**RTS@SENTRIGARD.COM**  
 1000 DILLARD DR.  
 FOREST, VA 24551  
 P:877.495.7663  
 I:SENTRIGARD.COM