



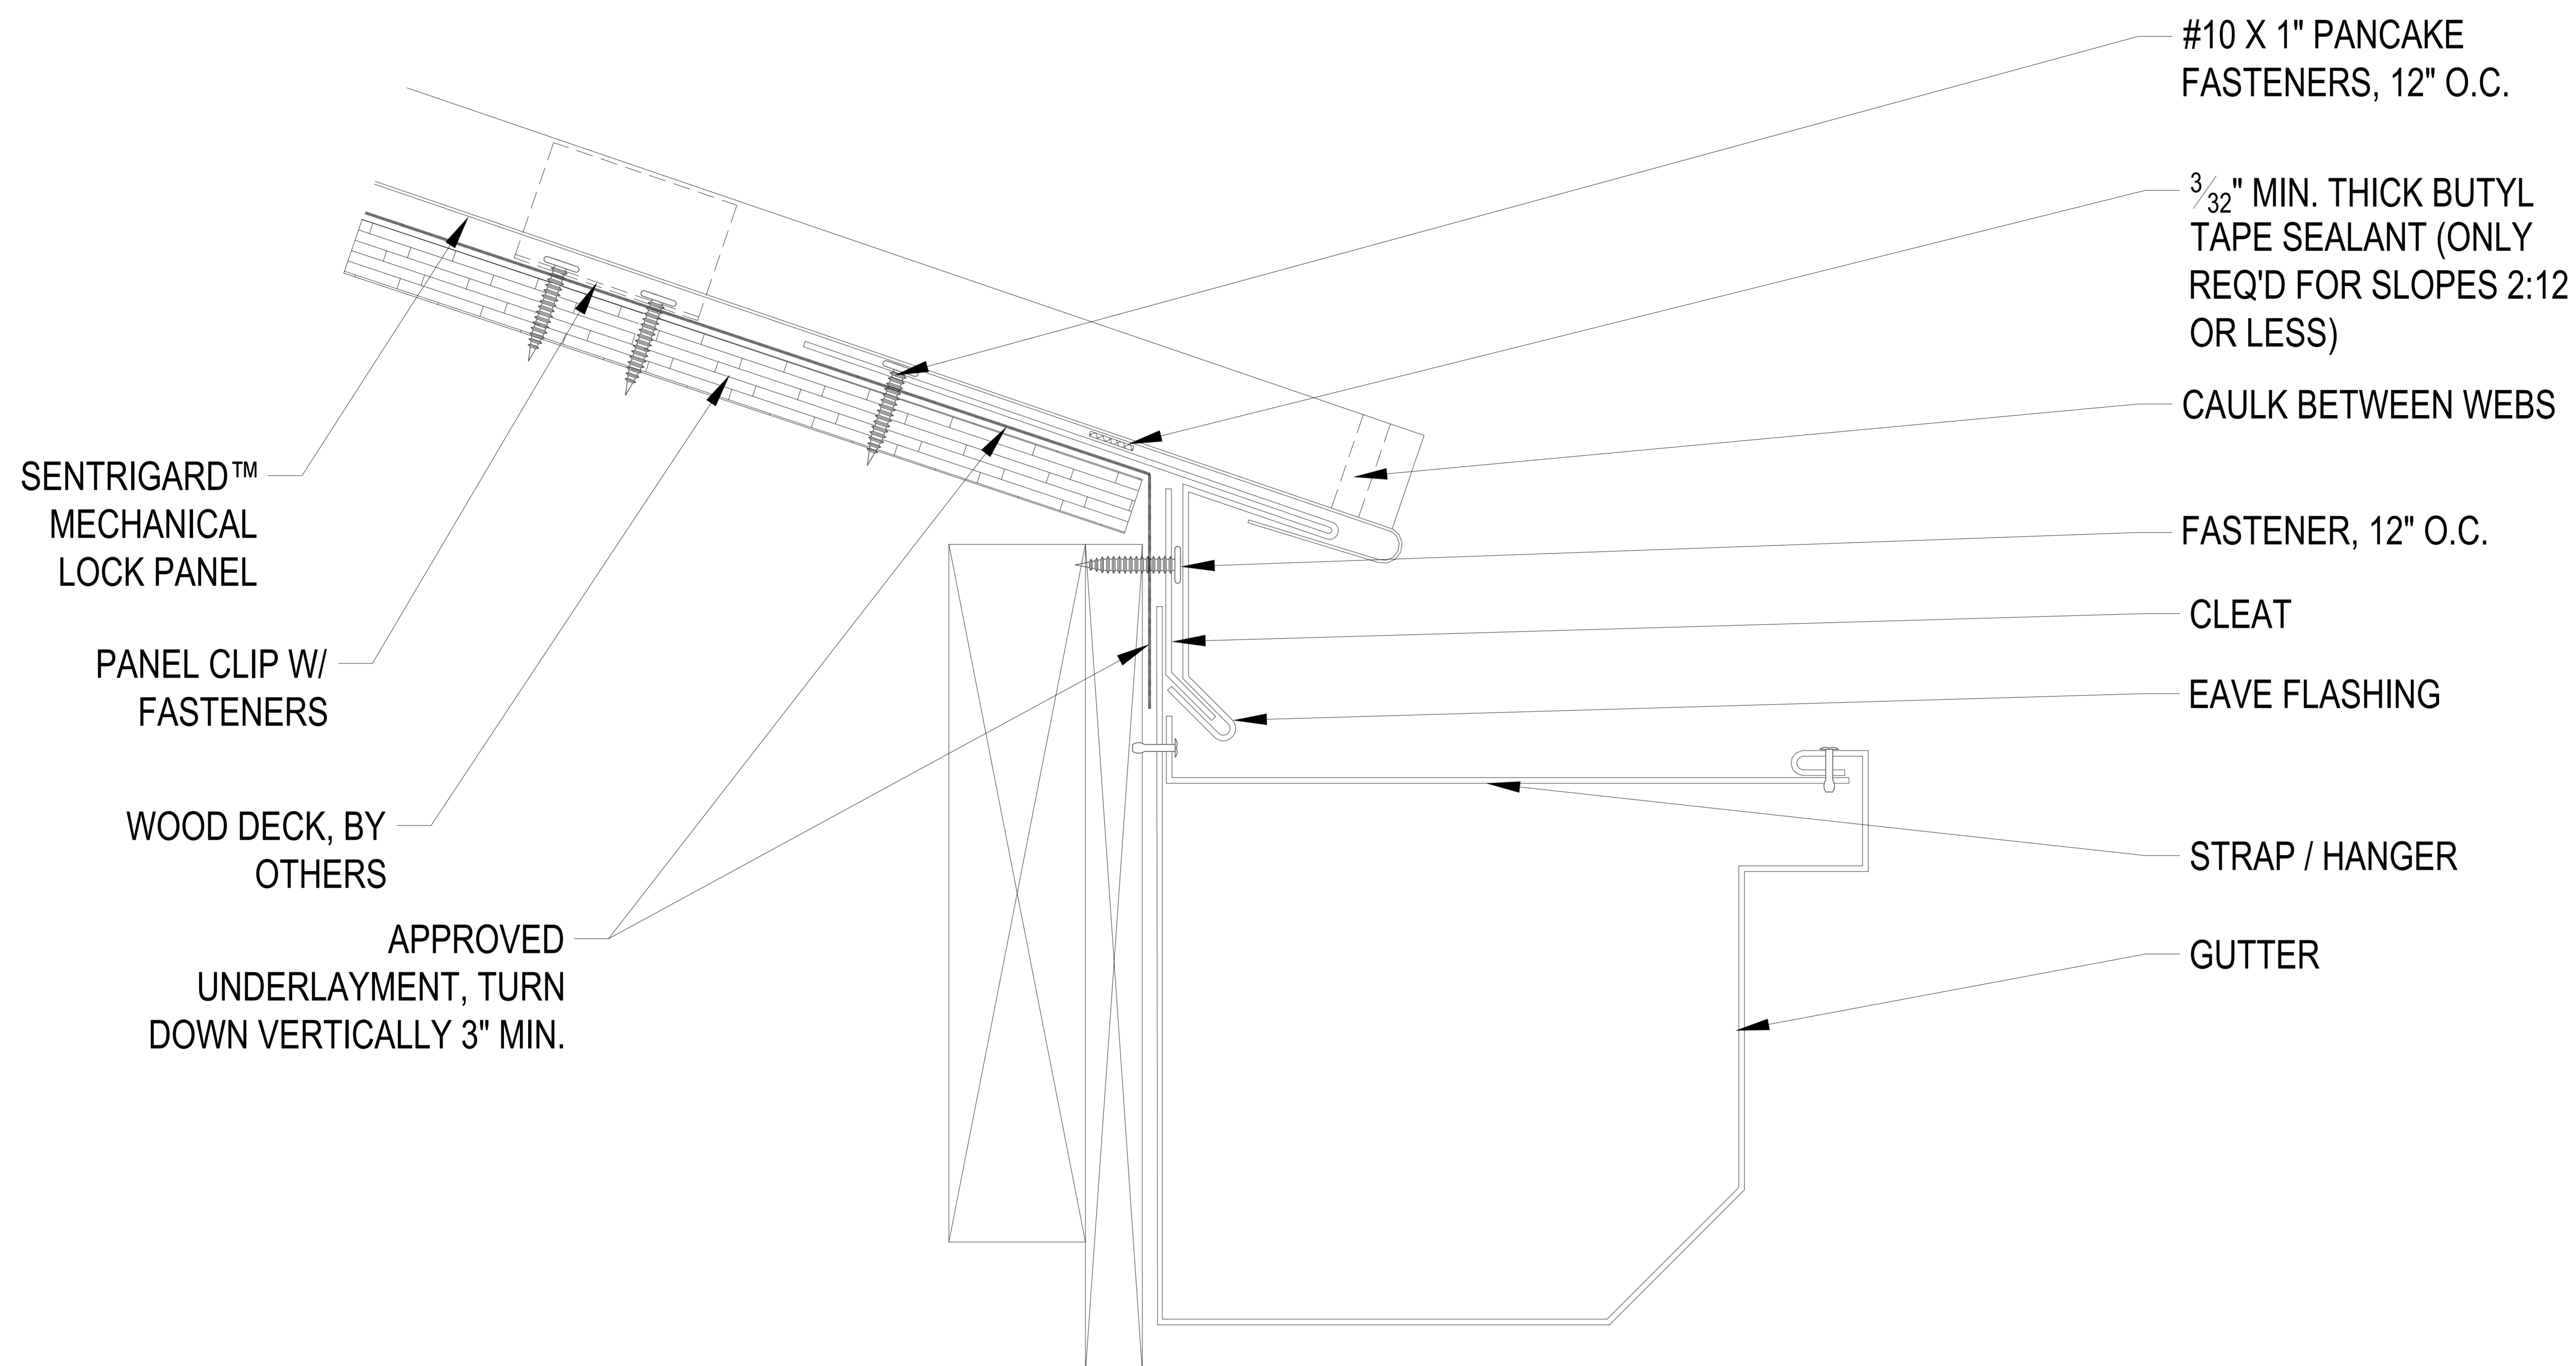

EAVE GUTTER DETAIL EG-1
WOOD SUBSTRATE

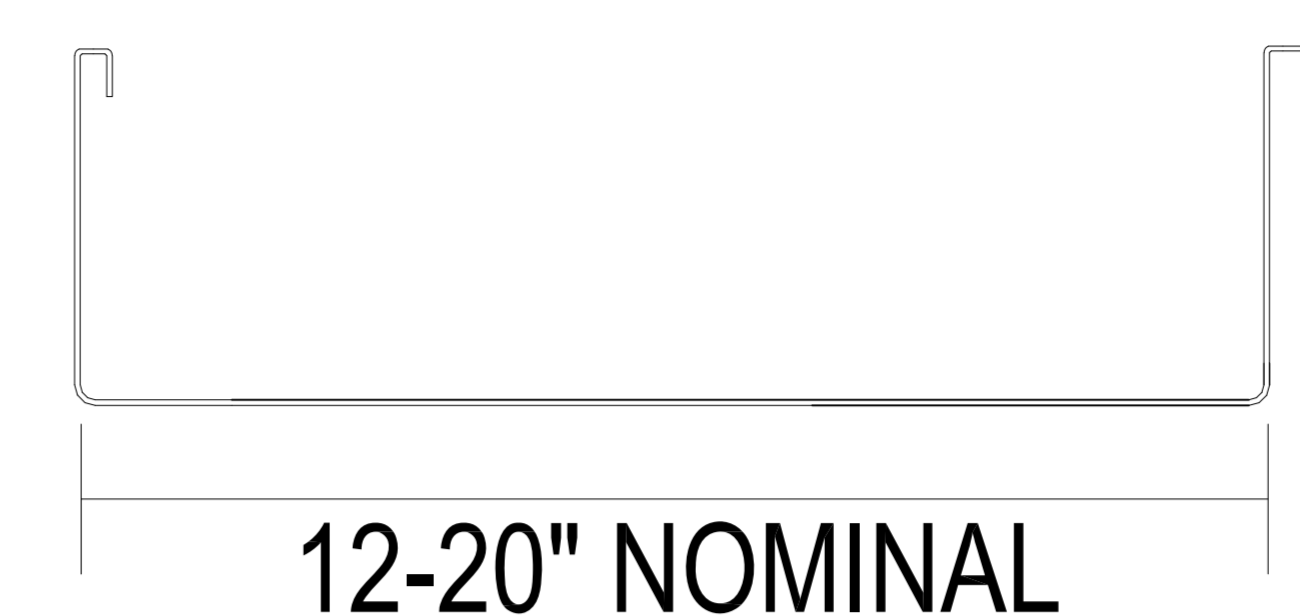

SENTRIGARD™
MECHANICAL
LOCK PANEL

PANEL CLIP W/
FASTENERS

WOOD DECK, BY
OTHERS

APPROVED
UNDERLAYMENT, TURN
DOWN VERTICALLY 3" MIN.

#10 X 1" PANCAKE
FASTENERS, 12" O.C.

$\frac{3}{32}$ " MIN. THICK BUTYL
TAPE SEALANT (ONLY
REQ'D FOR SLOPES 2:12
OR LESS)

CAULK BETWEEN WEBS

FASTENER, 12" O.C.

CLEAT

EAVE FLASHING

STRAP / HANGER

GUTTER

***DETAILS SHOWN FOR ILLUSTRATION PURPOSES ONLY.
-FASTENERS MUST PENETRATE DECK PER POSTED SENTRIGARD TESTING
-FASTENER SPACING MUST BE BASED ON PROJECT SPECIFIC LOADS

Rev. 1, Sept. 2024

MECHANICAL LOCK
ARCHITECTURAL STANDING SEAM ROOFING SYSTEM

From project control, panel design, and material options to rigorous testing, on-site fabrication, and technical design support, Sentrigard™ Metal Systems bring everything together. Sentrigard™ is a known and respected market leader in metal roofing systems with over 30 years of supplying thousands of jobs with metal, roll forming equipment, and Technical Services.

RTS@SENTRIGARD.COM
1000 DILLARD DR.
FOREST, VA 24551
P:877.495.7663
I:SENTRIGARD.COM