



HIP & RIDGE DETAIL HR-1 STEEL SUBSTRATE

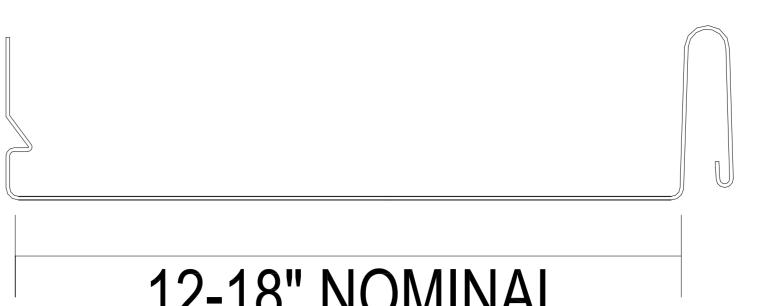

12-18" **NOMINAL**

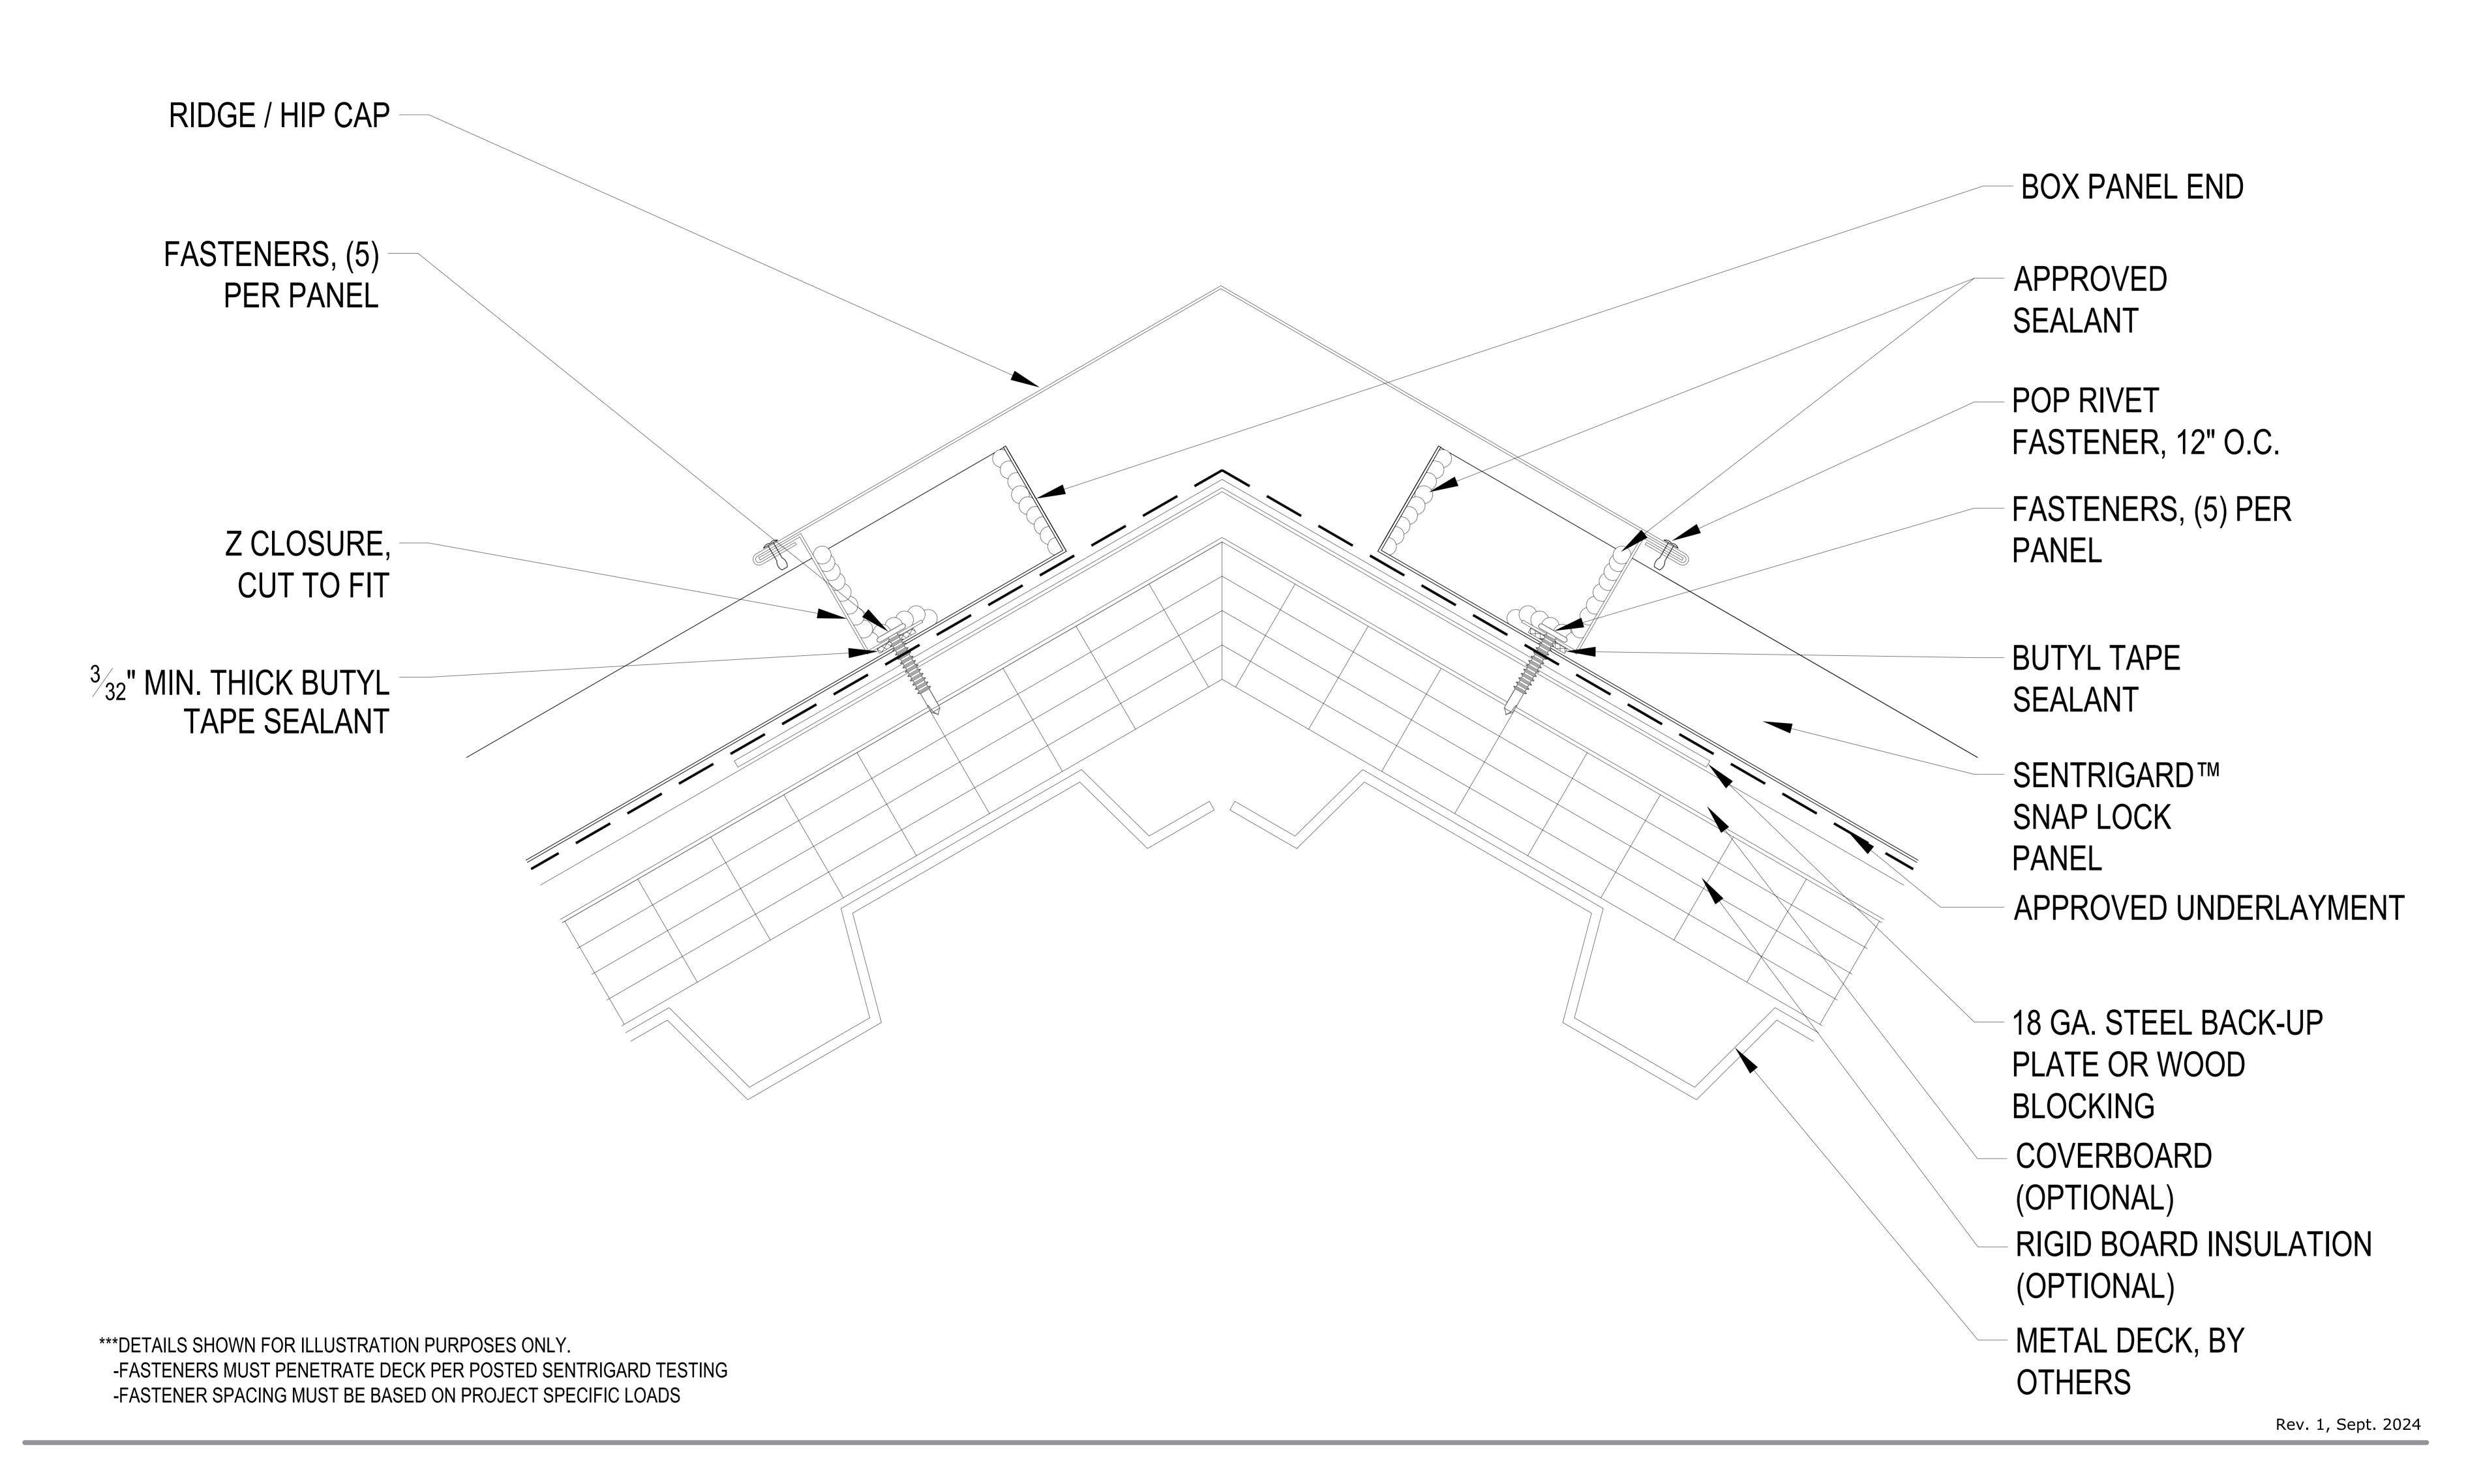

SNAP LOCK

ARCHITECTURAL STANDING SEAM ROOFING SYSTEM

From project control, panel design, and material options to rigorous testing, on-site fabrication, and technical design support, Sentrigard™ Metal Systems bring everything together. Sentrigard™ is a known and respected market leader in metal roofing systems with over 30 years of supplying thousands of jobs with metal, roll forming equipment, and Technical Services.

RTS@SENTRIGARD.COM

1000 DILLARD DR. FOREST, VA 24551 P:877.495.7663 I:SENTRIGARD.COM