



## RAKE DETAIL 2 RK-2 STEEL SUBSTRATE

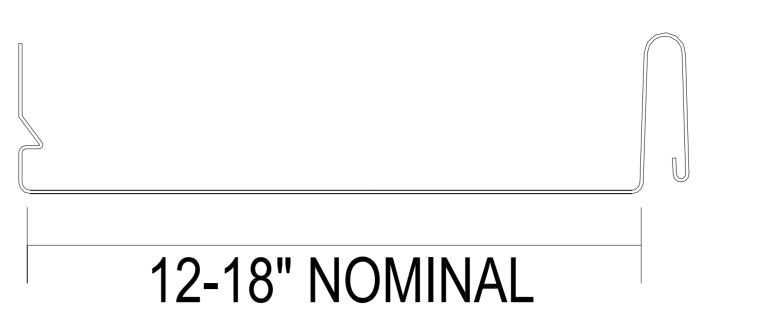

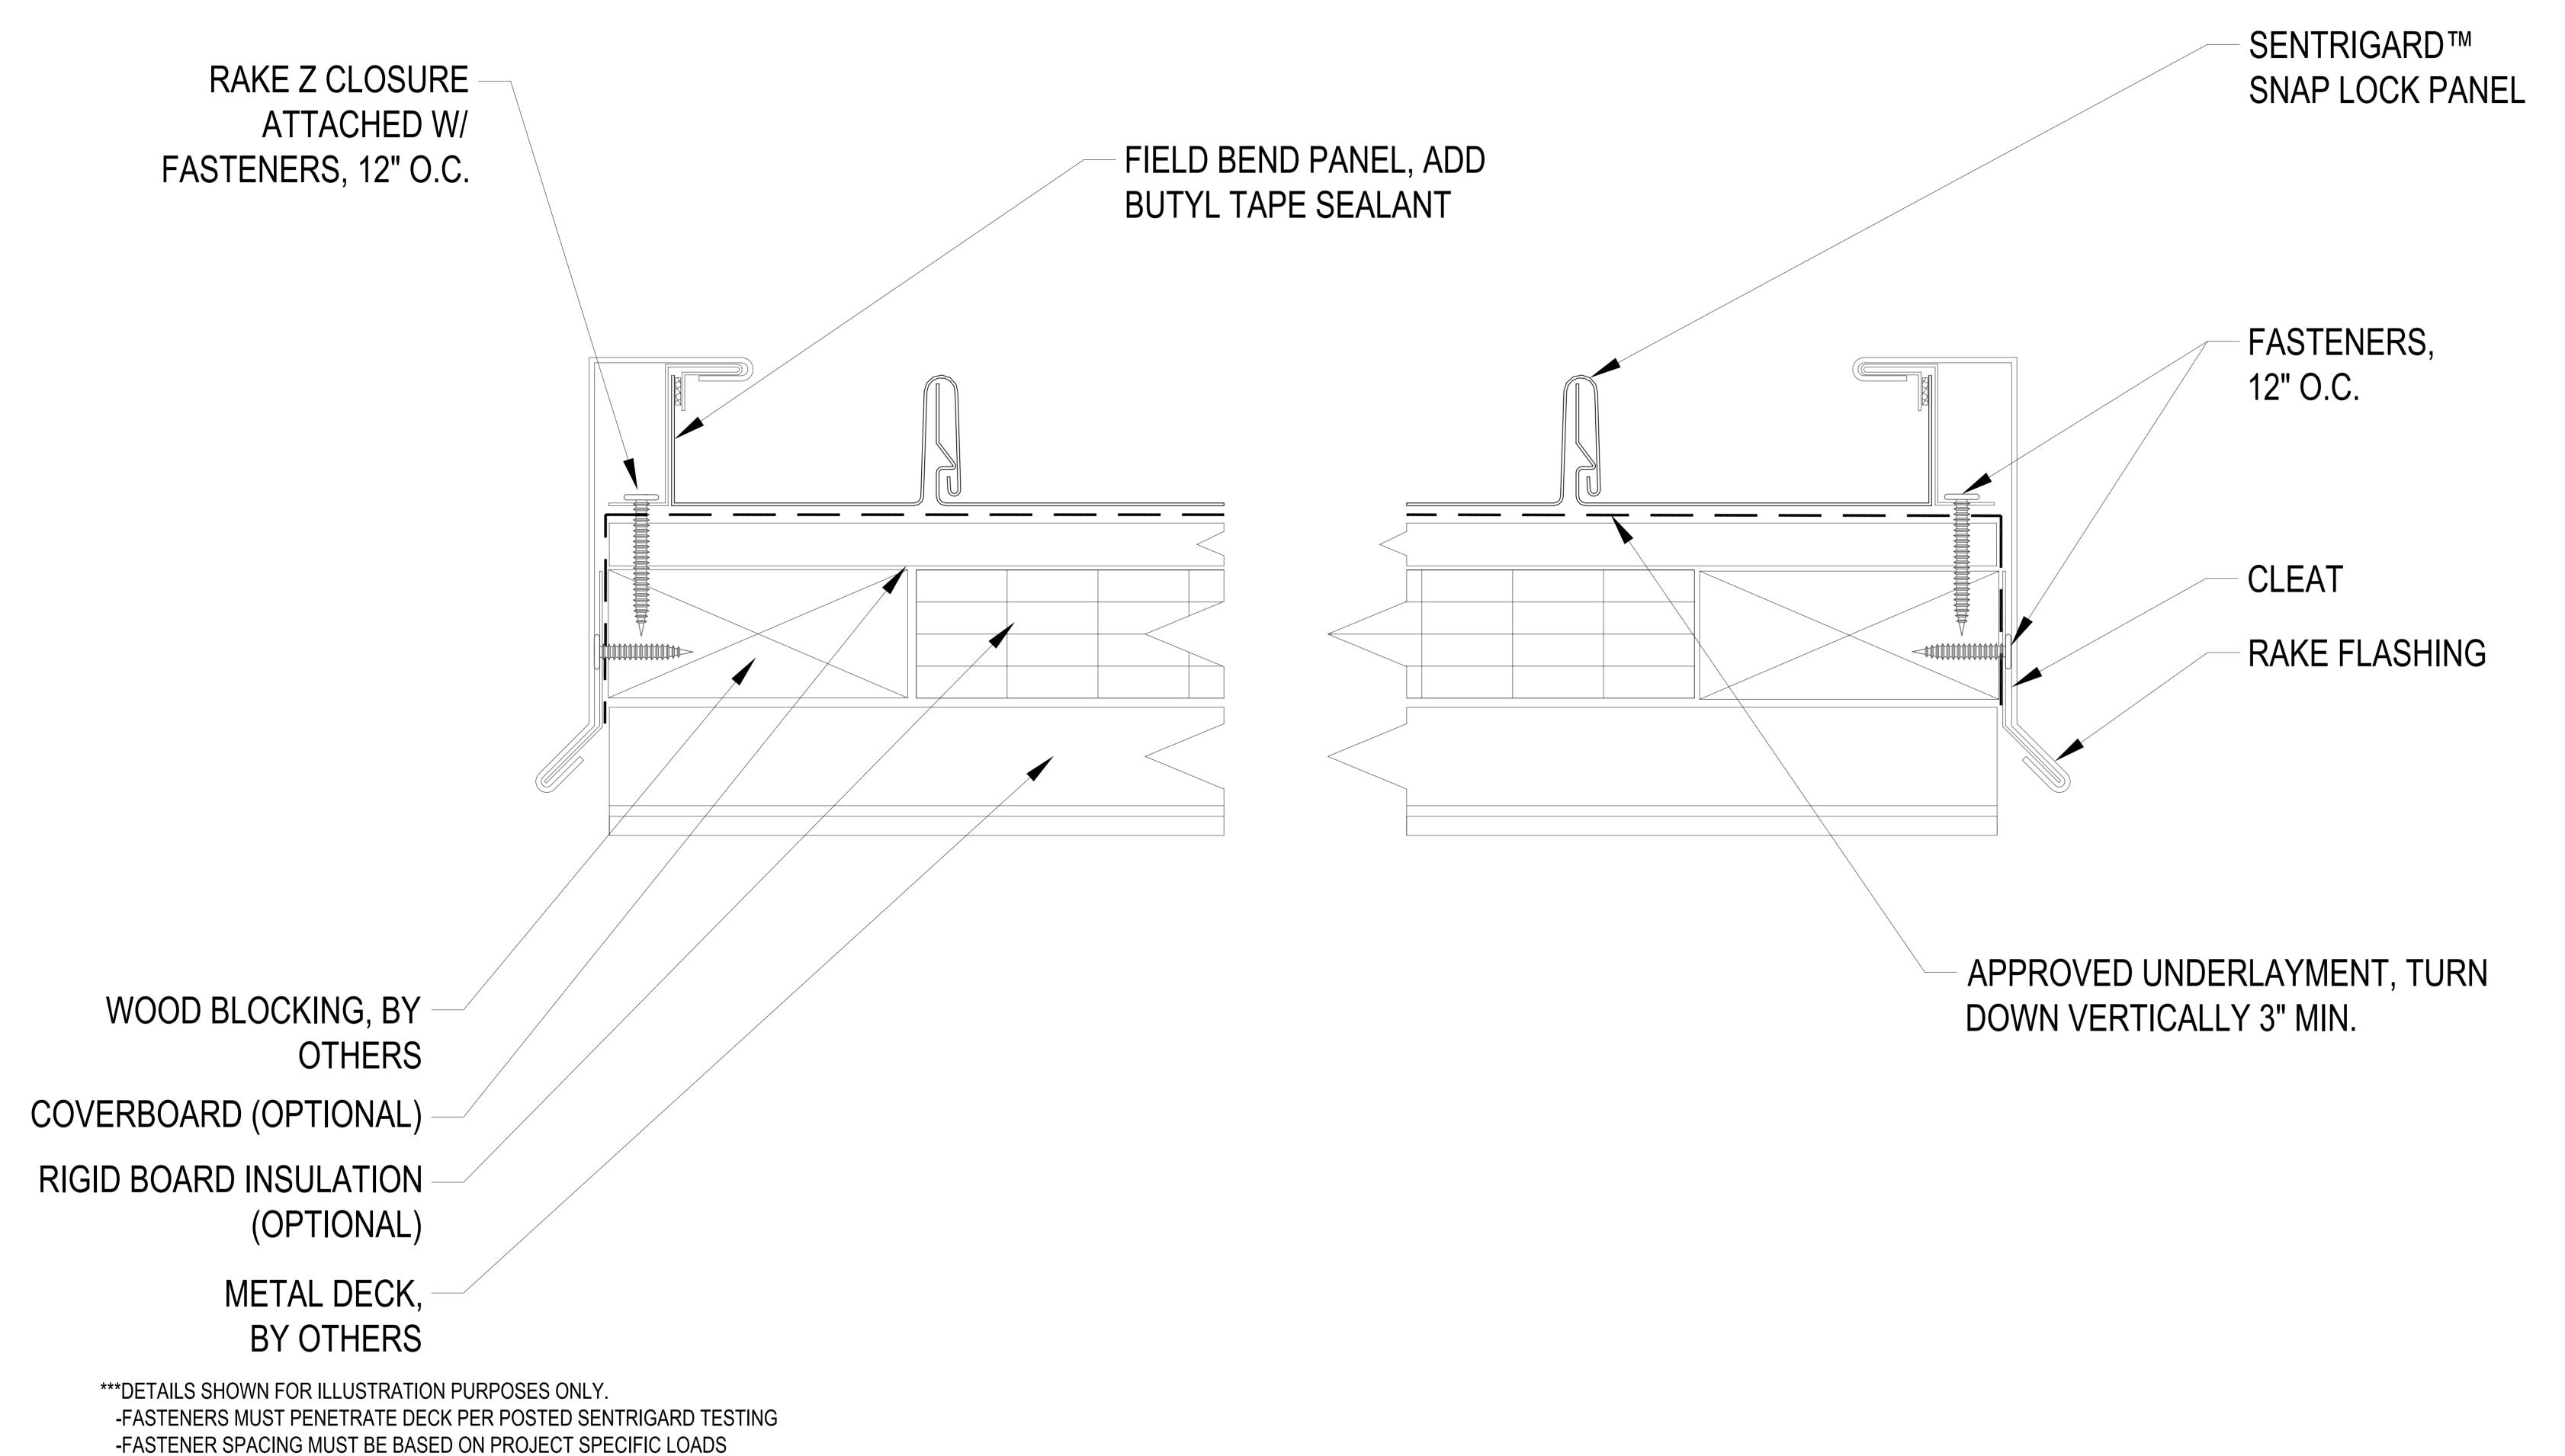

Rev. 1, Sept. 2024



ARCHITECTURAL STANDING SEAM ROOFING SYSTEM

From project control, panel design, and material options to rigorous testing, on-site fabrication, and technical design support, Sentrigard™ Metal Systems bring everything together. Sentrigard™ is a known and respected market leader in metal roofing systems with over 30 years of supplying thousands of jobs with metal, roll forming equipment, and Technical Services.

## RTS@SENTRIGARD.COM

1000 DILLARD DR.
FOREST, VA 24551
P:877.495.7663
I:SENTRIGARD.COM