


VENTED HIP & RIDGE DETAIL VHR-1 WOOD SUBSTRATE

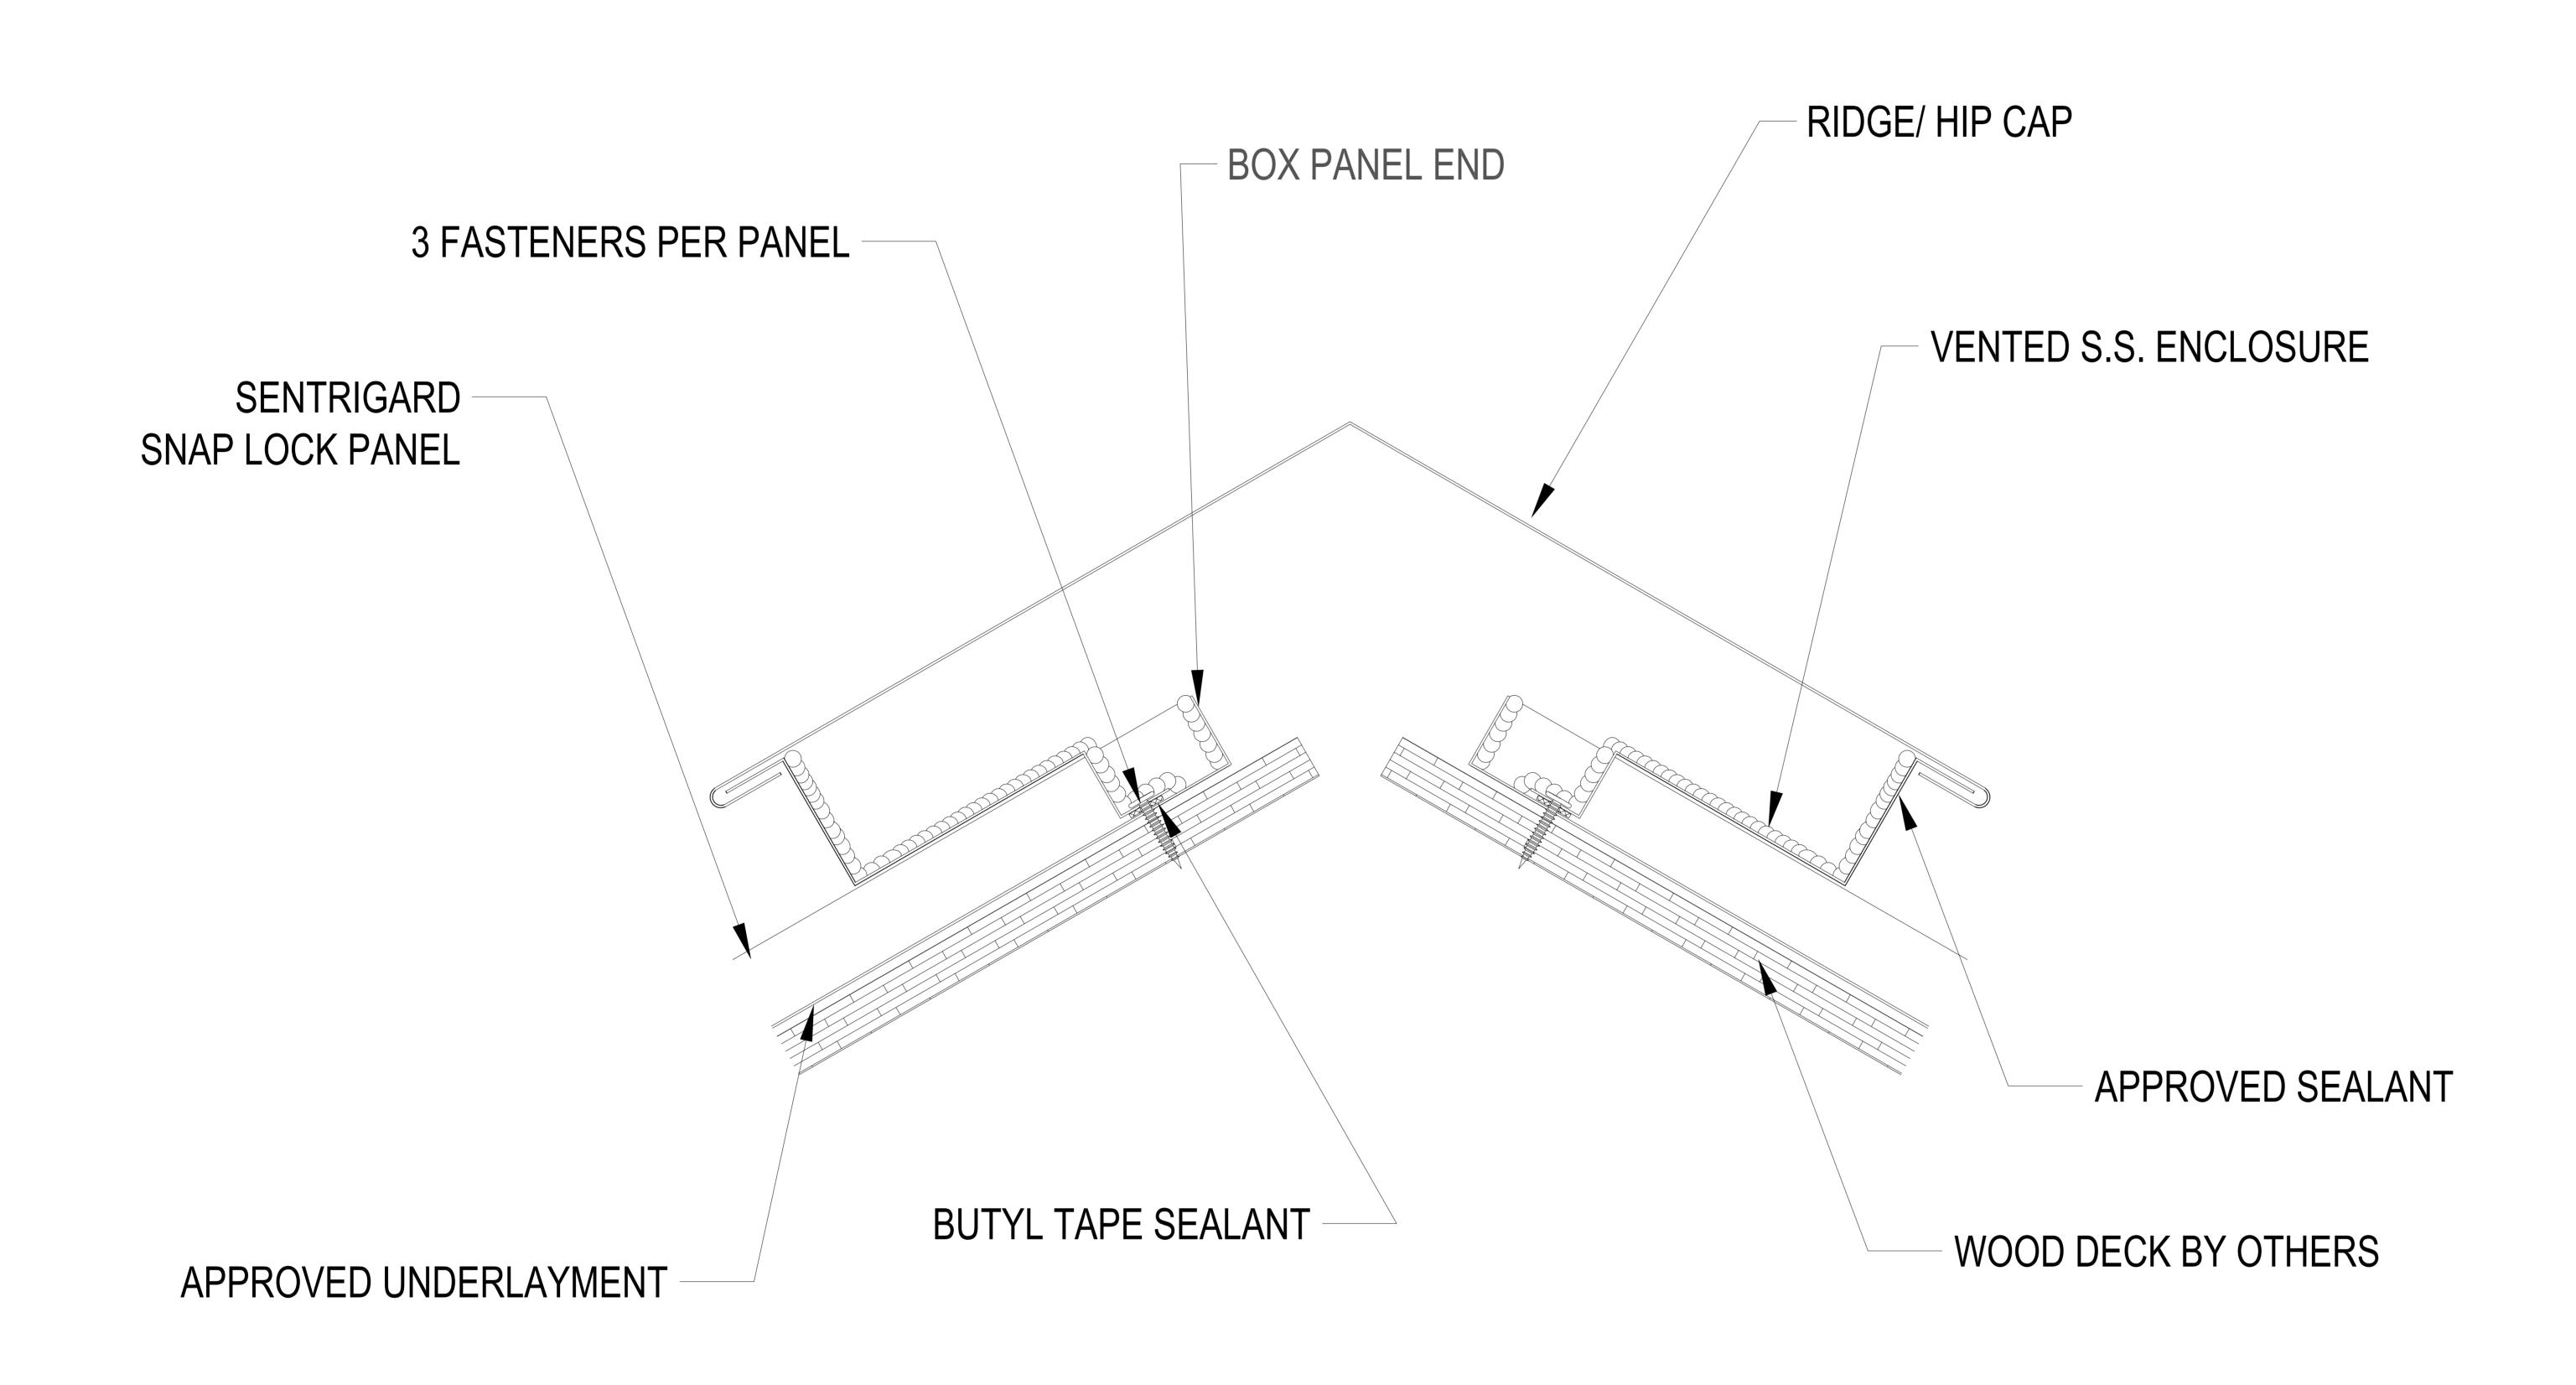



***DETAILS SHOWN FOR ILLUSTRATION PURPOSES ONLY.

-FASTENERS MUST PENETRATE DECK PER POSTED SENTRIGARD TESTING

-FASTENER SPACING MUST BE BASED ON PROJECT SPECIFIC LOADS



From project control, panel design, and material options to rigorous testing, on-site fabrication, and technical design support, Sentrigard™ Metal Systems bring everything together. Sentrigard™ is a known and respected market leader in metal roofing systems with over 30 years of supplying thousands of jobs with metal, roll forming equipment, and Technical Services.

RTS@SENTRIGARD.COM

Rev. 1, Sept. 2024

1000 DILLARD DR.
FOREST, VA 24551
P:877.495.7663
I:SENTRIGARD.COM